




THIS INFORMATION IS CONFIDENTIAL AND THE PROPERTY OF SIRIUS. IT IS RELEASED ON CONDITION THAT NONE OF THE INFORMATION SHALL BE DISCLOSED TO ANY THIRD PARTY OR REPRODUCED IN WHOLE OR PART WITHOUT THE PRIOR CONSENT IN WRITING OF SIRIUS.

NOTES

KEY

- PLANNING APPLICATION BOUNDARY
- EXISTING POST AND WIRE FENCE
- PROPOSED POST AND RAIL FENCE
- PROPOSED PV PANELS
- PROPOSED SUBSTATION
- TEMPORARY CONSTRUCTION COMPOUND

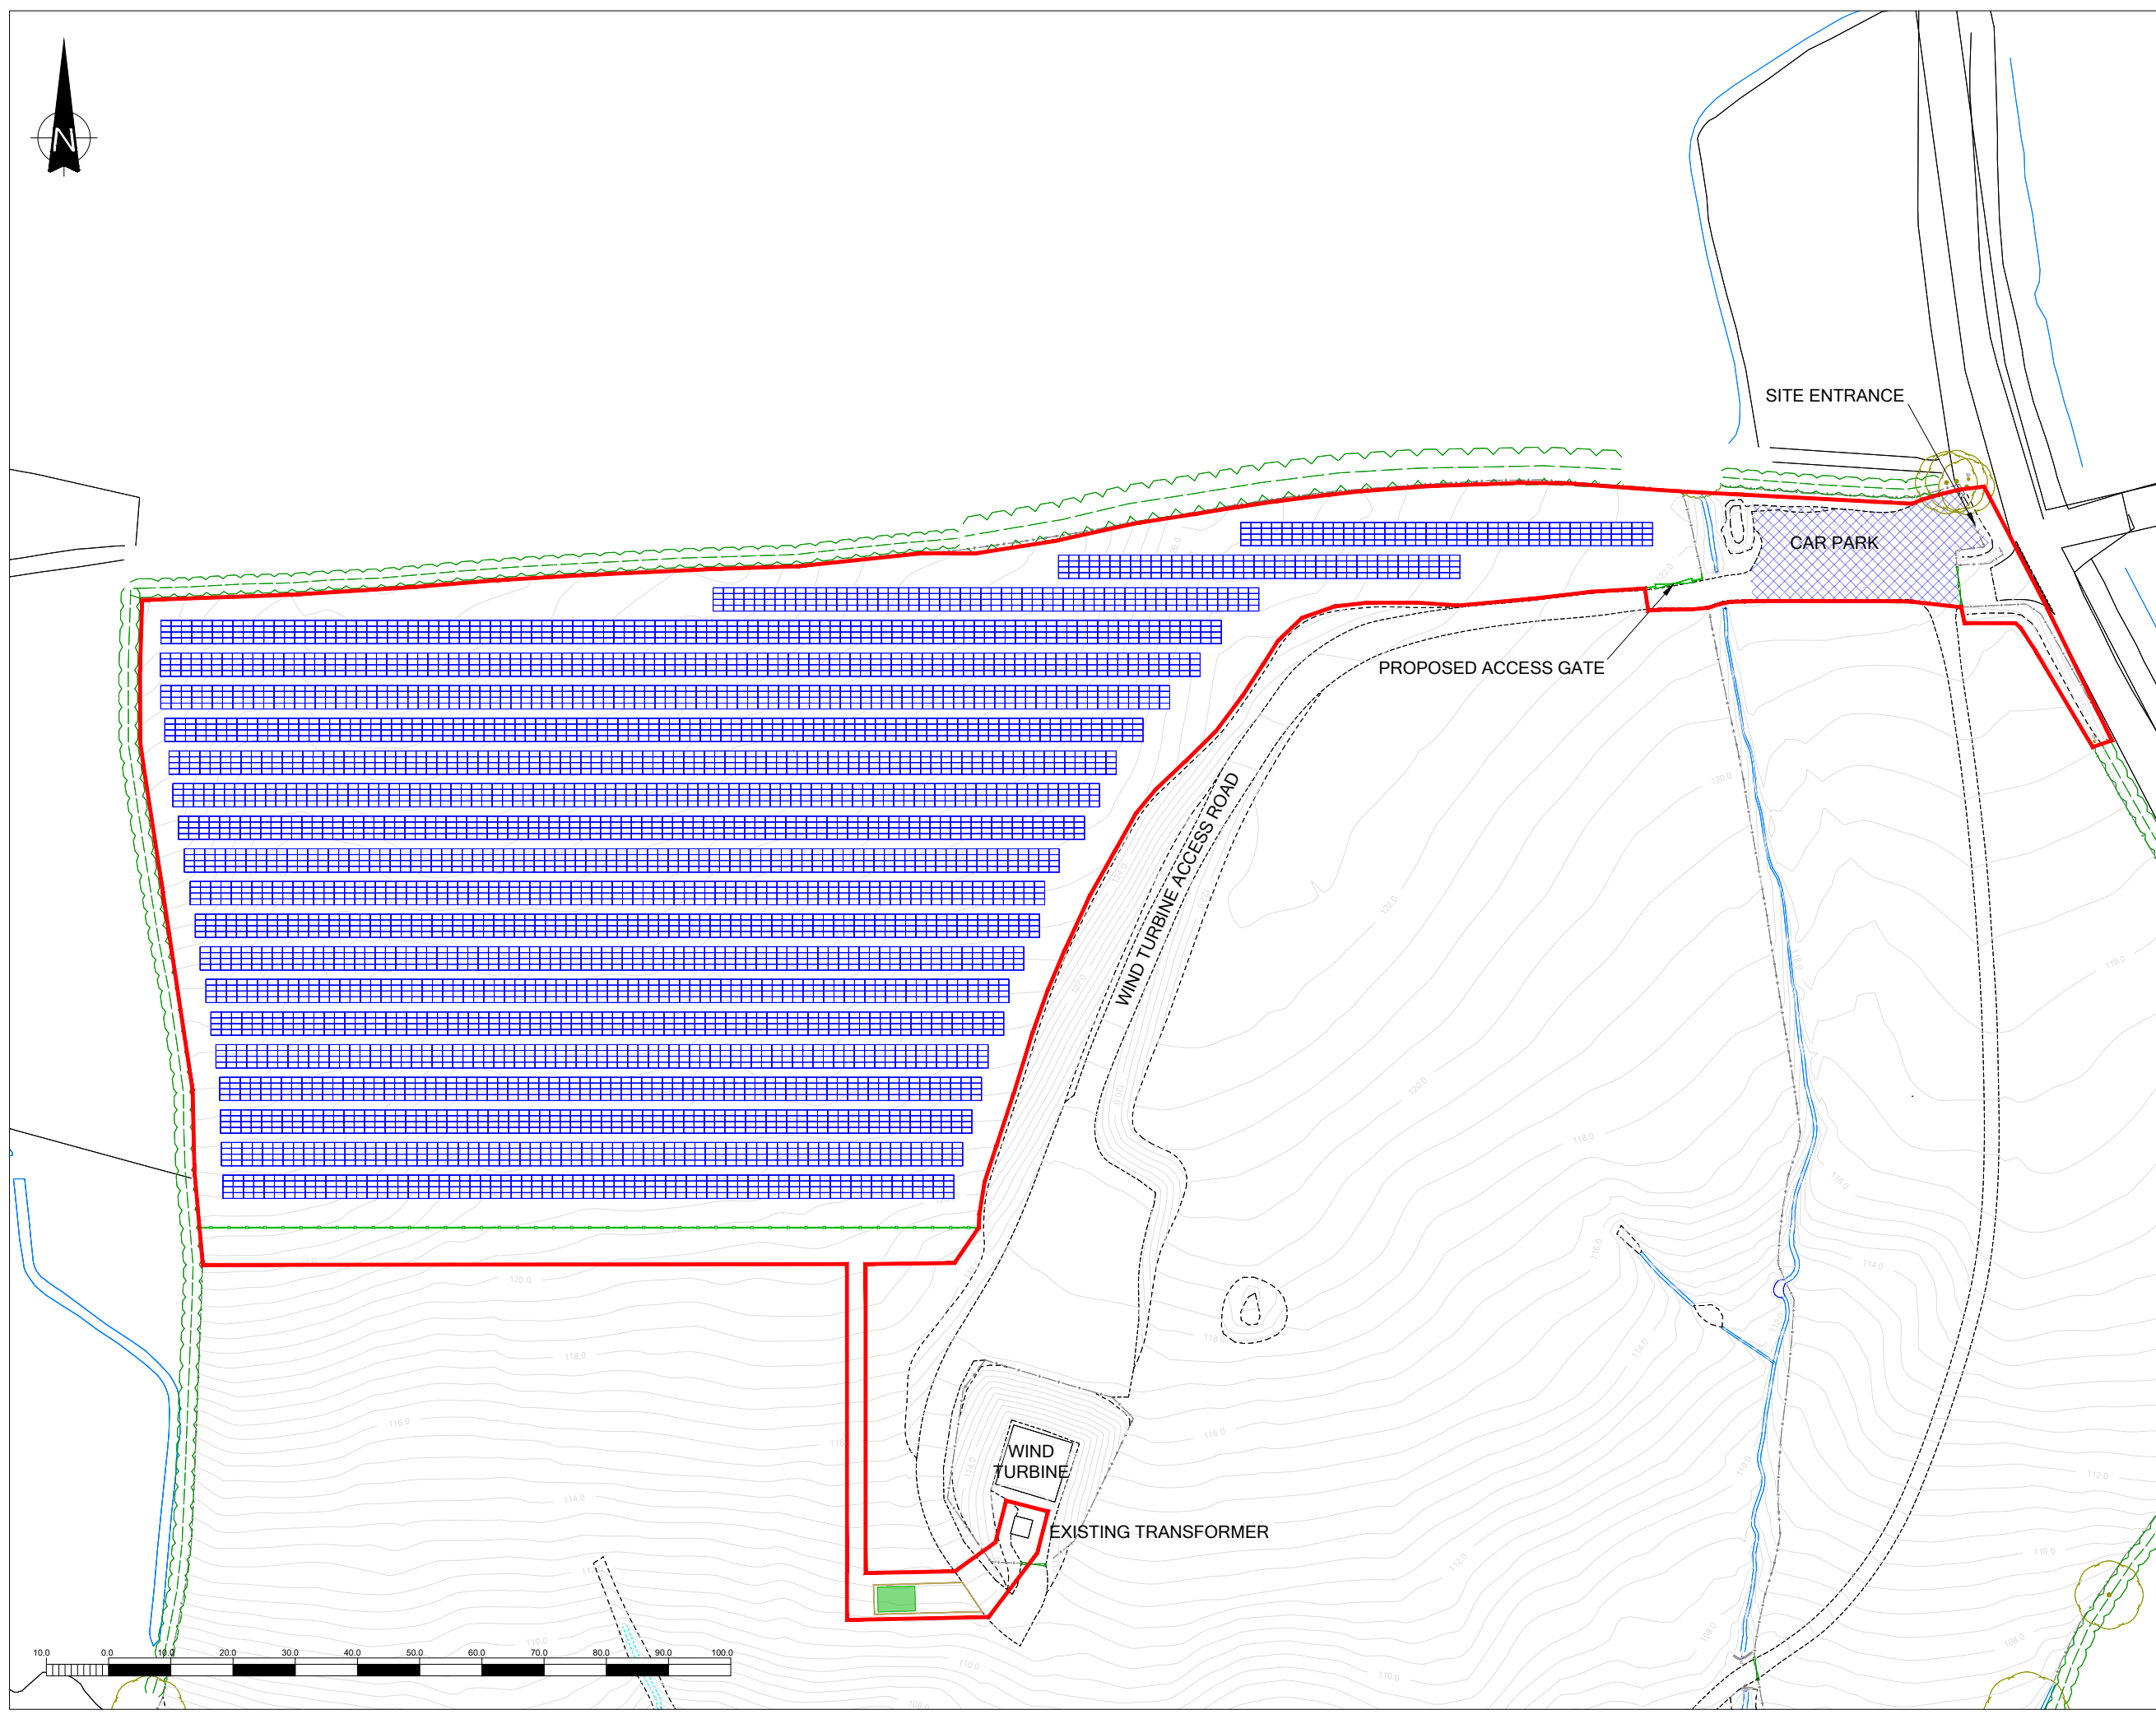

REV	DESCRIPTION	DATE	BY	S.T
1	SITE BOUNDARY AMENDED	21/04/2020		S.T



JOB TITLE
LLANTRISANT SOLAR DEVELOPMENT

DRAWING TITLE
PROPOSED SITE LAYOUT

DRAWN	DATE	APPROVED	DATE
S.T	10/4/2017	F.W	21/4/2020
SCALE	SHEET	DRAWING NUMBER	REVISION
1:1000	A3L	IR1013/04/03	1