



THIS INFORMATION IS CONFIDENTIAL AND THE PROPERTY OF SIRIUS. IT IS RELEASED ON CONDITION THAT NONE OF THE INFORMATION SHALL BE DISCLOSED TO ANY THIRD PARTY OR REPRODUCED IN WHOLE OR PART WITHOUT THE PRIOR CONSENT IN WRITING OF SIRIUS.


NOTES

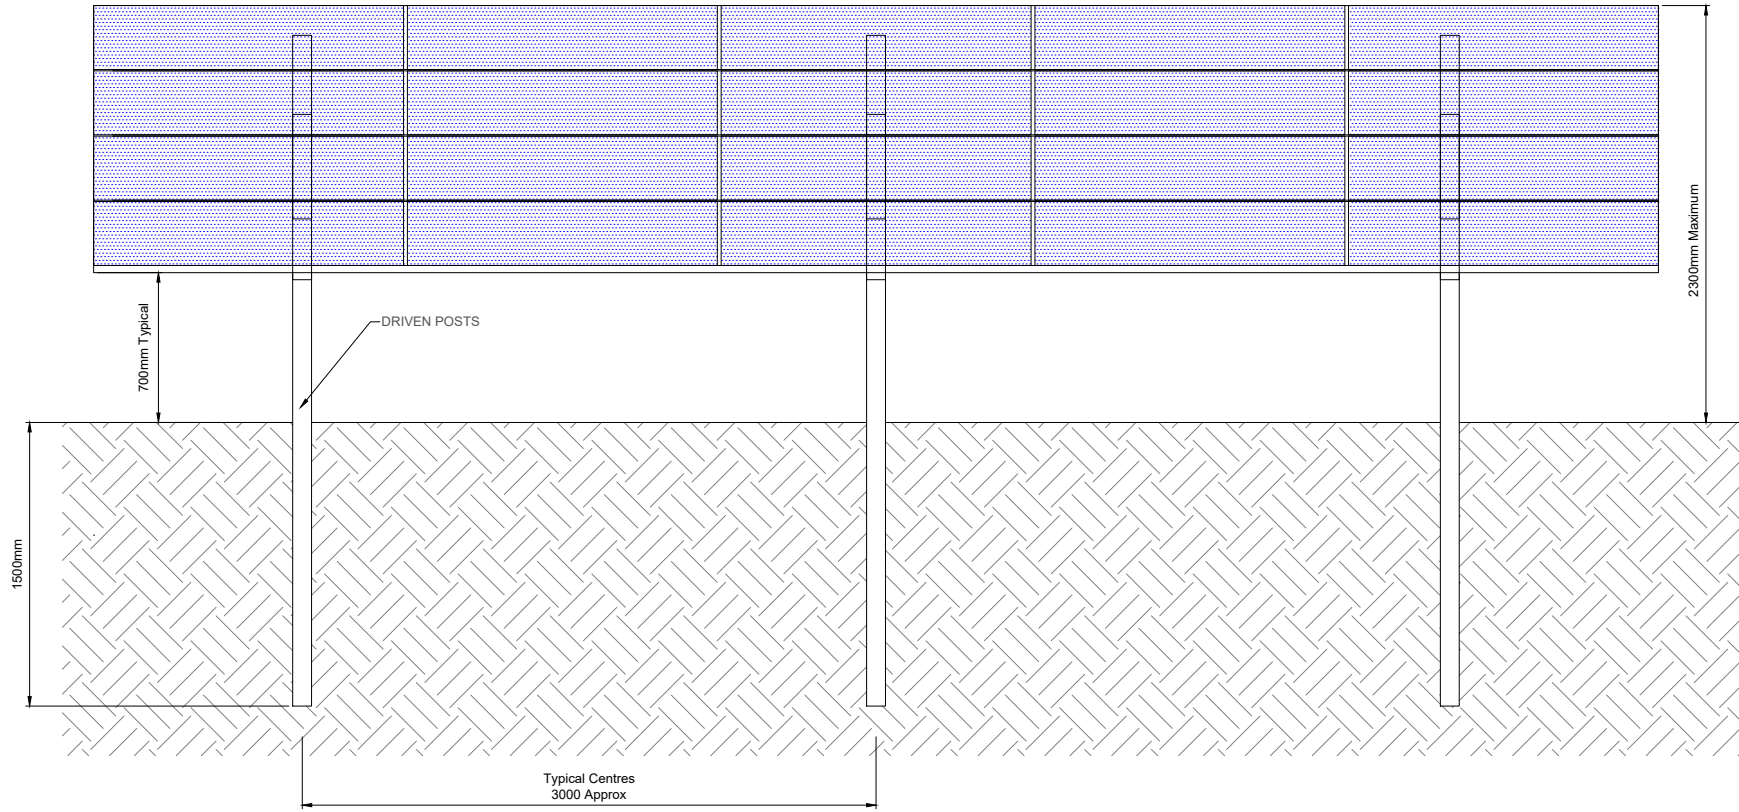

REAR VIEW OF PV PANEL INSTALLATION

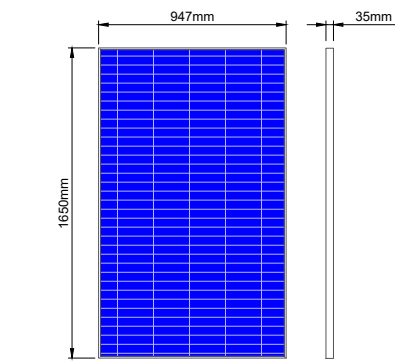

INDIVIDUAL PV PANEL DIMENSIONS

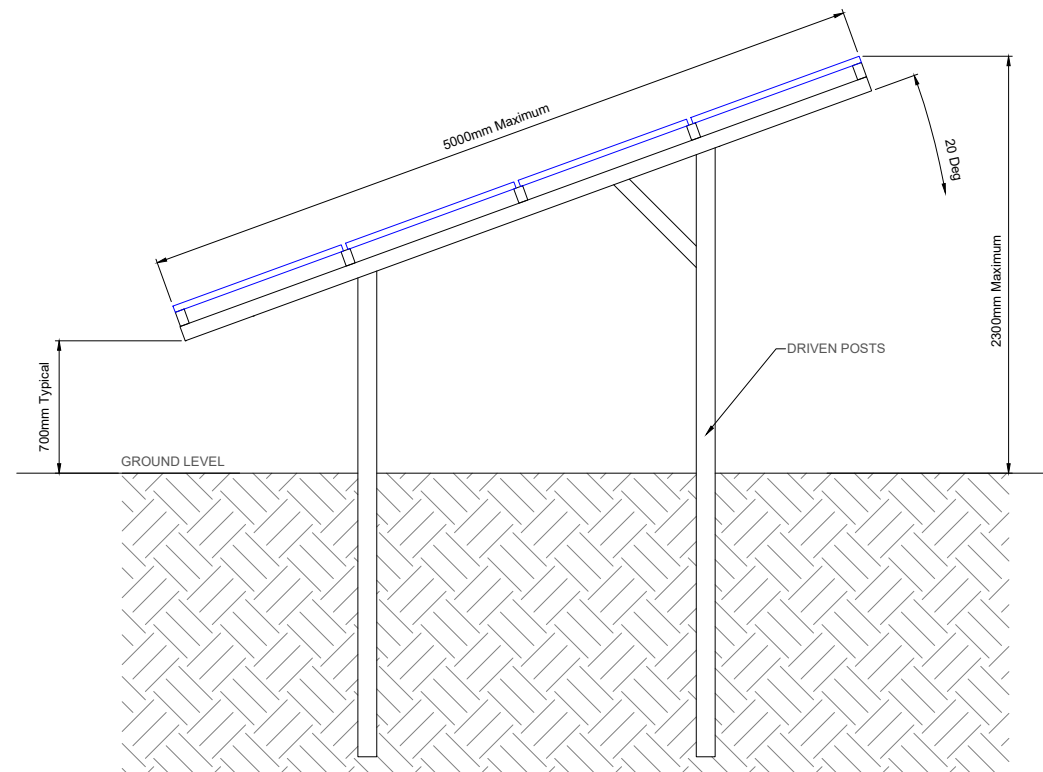

SIDE VIEW OF PV PANEL

REV	DESCRIPTION	DATE	BY

CLIENT




4245 Park Approach, Thorpe Park, Leeds. LS15 8GB. 0113 264 9960

JOB TITLE
LLANTRISANT SOLAR DEVELOPMENT

DRAWING TITLE
TYPICAL PV PANEL DETAILS

DRAWN	DATE	APPROVED	DATE
S.T	10/4/2017	F.W	13/3/2020

SCALE	SHEET	DRAWING NUMBER	REVISION
1:5000	A3L	IR1013/04/04	0