













THIS INFORMATION IS CONFIDENTIAL AND THE PROPERTY OF SIRIUS. IT IS RELEASED ON CONDITION THAT NONE OF THE INFORMATION SHALL BE DISCLOSED TO ANY THIRD PARTY OR REPRODUCED IN WHOLE OR PART WITHOUT THE PRIOR CONSENT IN WRITING OF SIRIUS.

**NOTES**

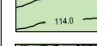- KEY**
-  PLANNING APPLICATION BOUNDARY
  -  MANAGED MEADOW GRASSLAND
  -  PROPOSED POST AND RAIL FENCE
  -  PROPOSED PV PANELS
  -  PROPOSED SUBSTATION
  -  EXISTING WIND TURBINE AND TRANSFORMER
  -  GRASSLAND OUTSIDE OF SITE BOUNDARY
  -  INFILL HEDGEROW AND TREE PLANTING AT SITE ENTRANCE
  -  EXISTING HEDGEROWS

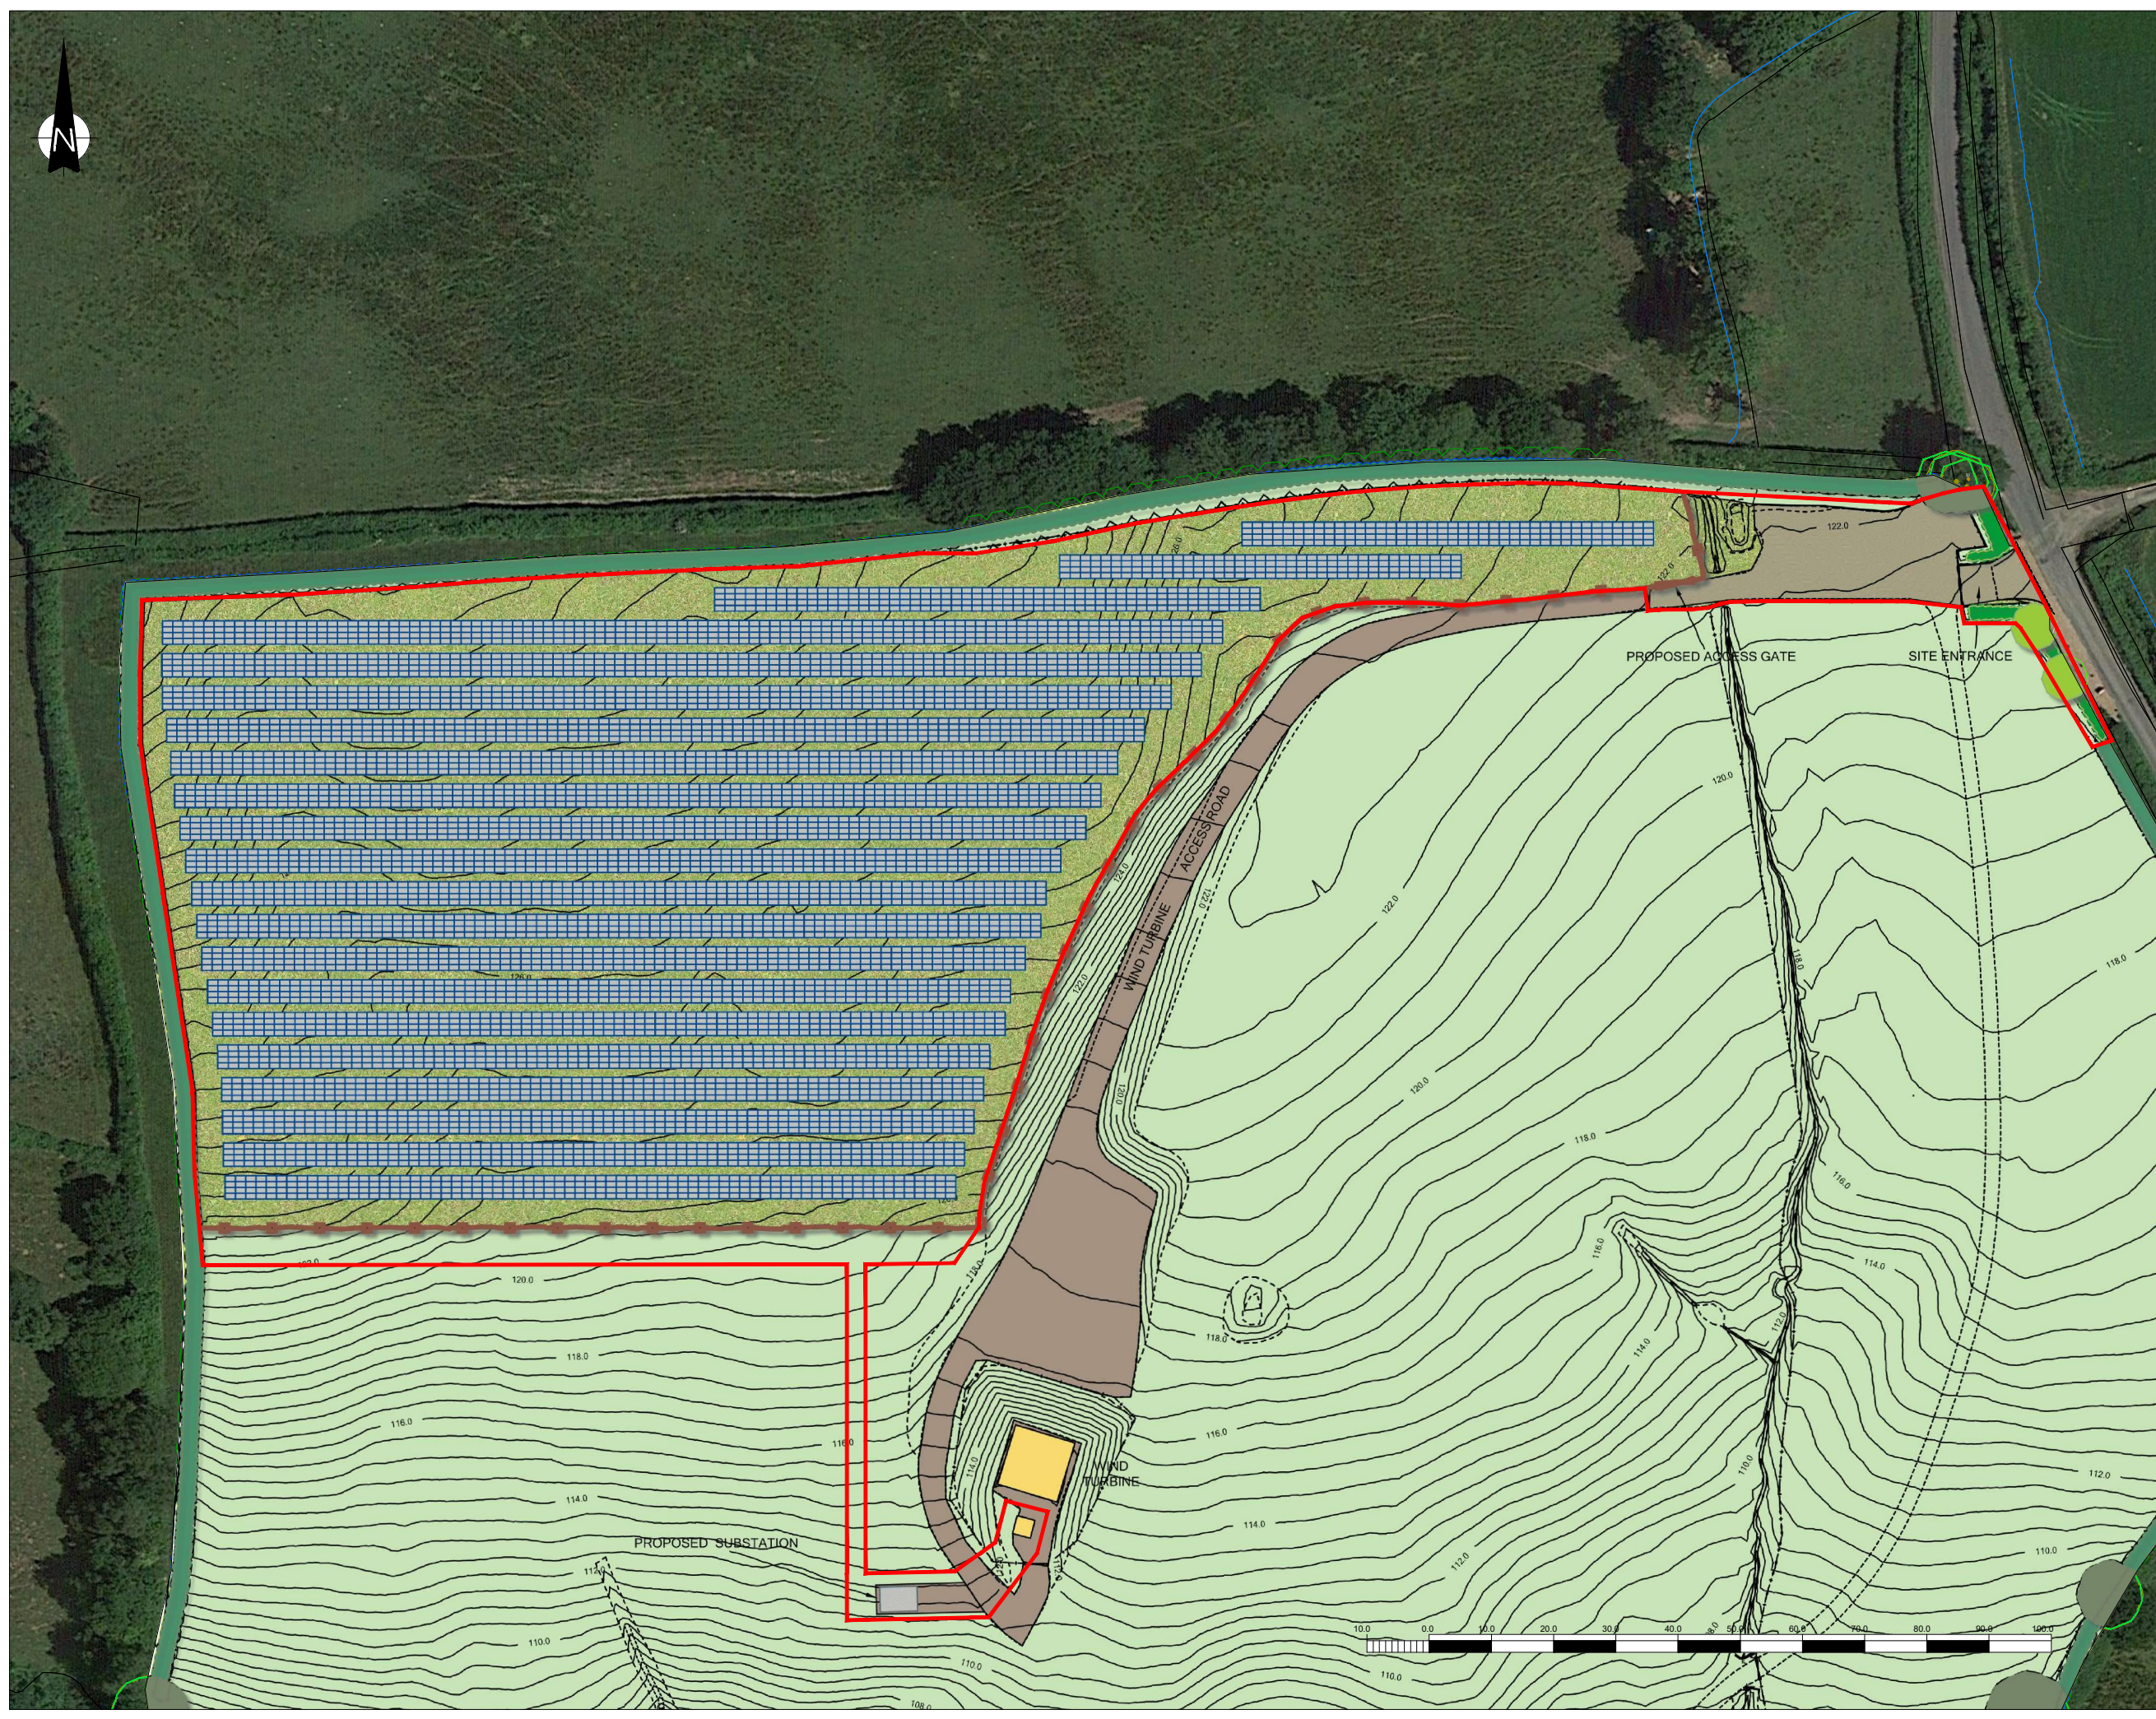

REV	DESCRIPTION	DATE	BY



JOB TITLE  
**LLANTRISANT SOLAR DEVELOPMENT**

DRAWING TITLE  
**LANDSCAPE MASTERPLAN**

DRAWN	DATE	APPROVED	DATE
S.T	01/04/20	A.S	24/4/2020

SCALE	SHEET	DRAWING NUMBER	REVISION
NTS	A3L	IR1013 05 09 R0	n