



REAR VIEW OF PV PANEL INSTALLATION

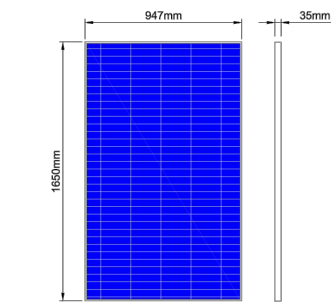

INDIVIDUAL PV PANEL DIMENSIONS

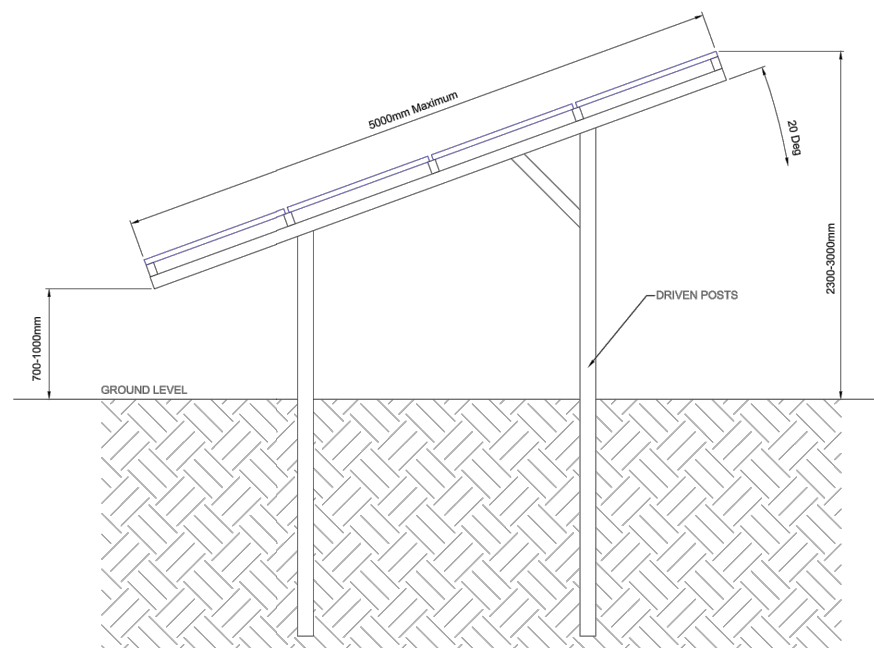

SIDE VIEW OF PV PANEL



CLIENT: Infinite Renewables		SCALE: 1:50@A3
PROJECT: Land at Bluestone, Narberth		DATE: 08/11/2021
DRAWING: Typical PV Panel Detail		DRAWN: RS
DRAWING No: Bluestone-903	REV:	CHECKED: LH