



Plan View Elevation

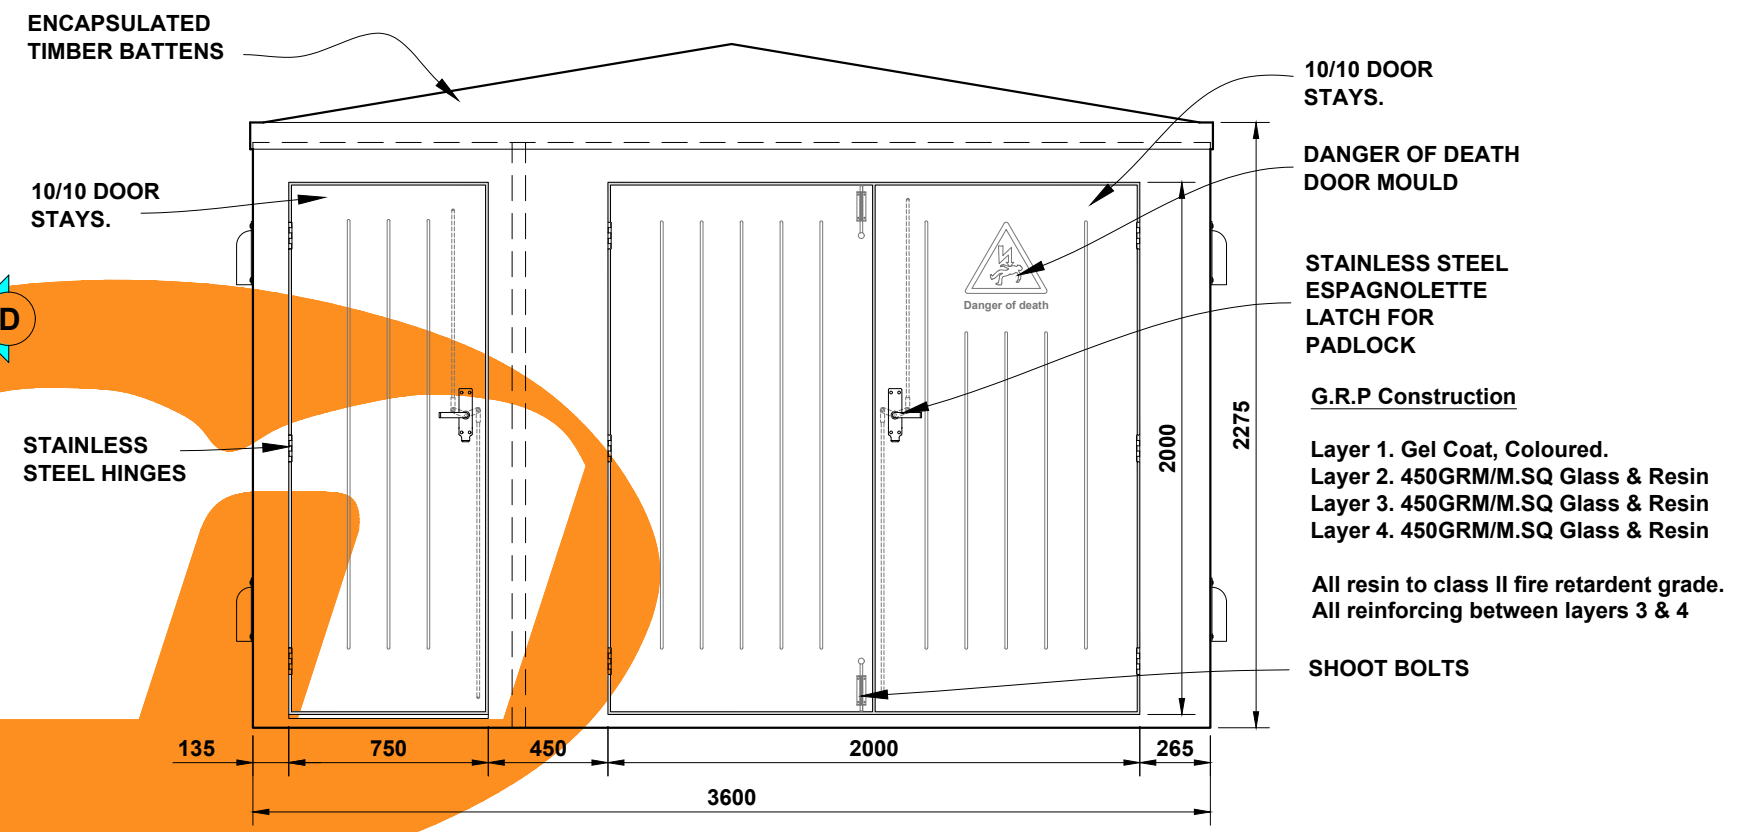

Elevation (A) (front)



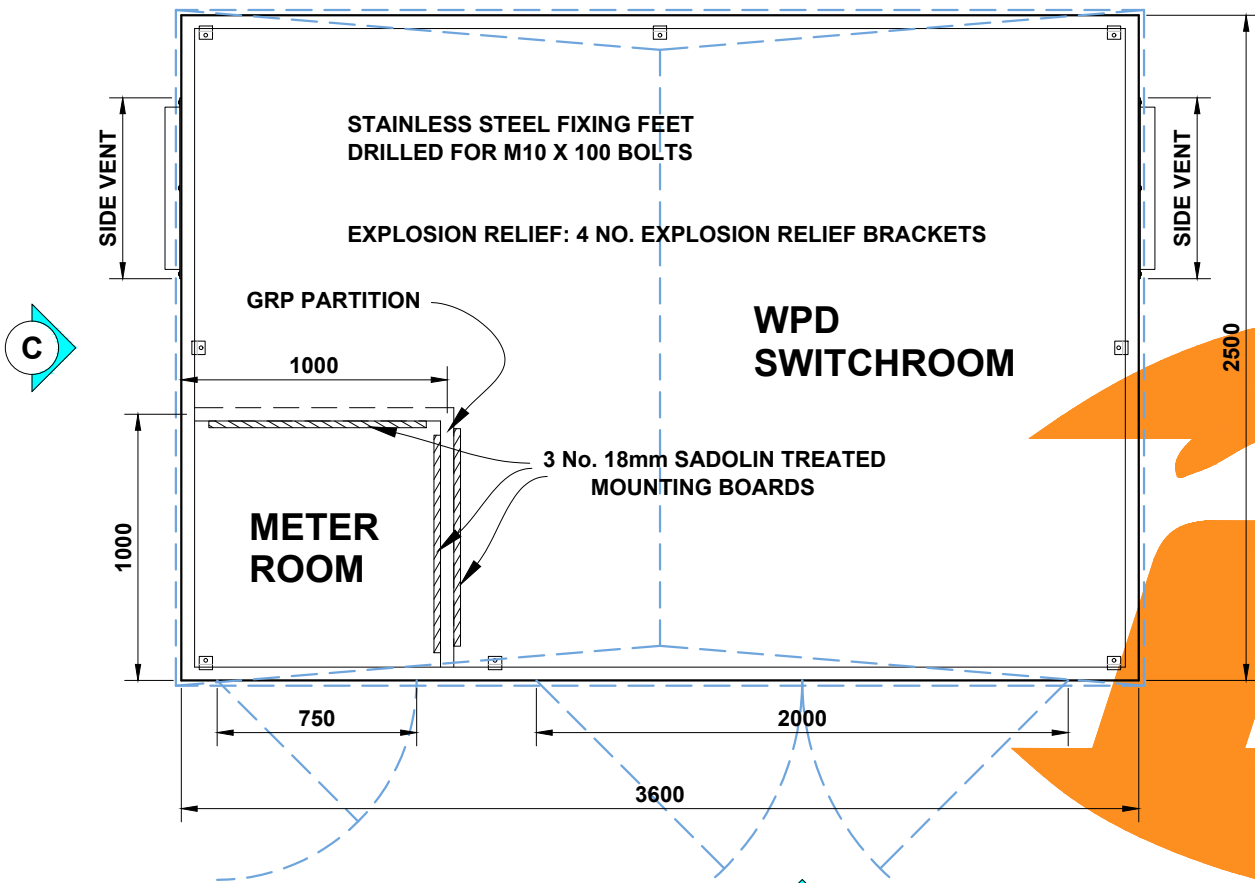


Elevation (C) (l/h side)



Elevation (B) (rear)

Elevation (D) (r/h side)

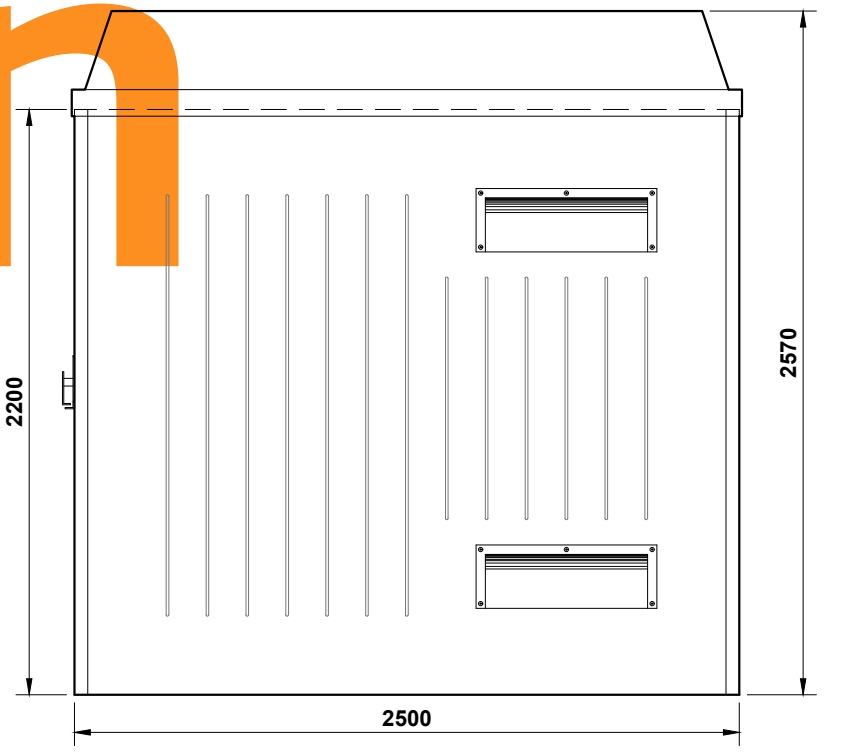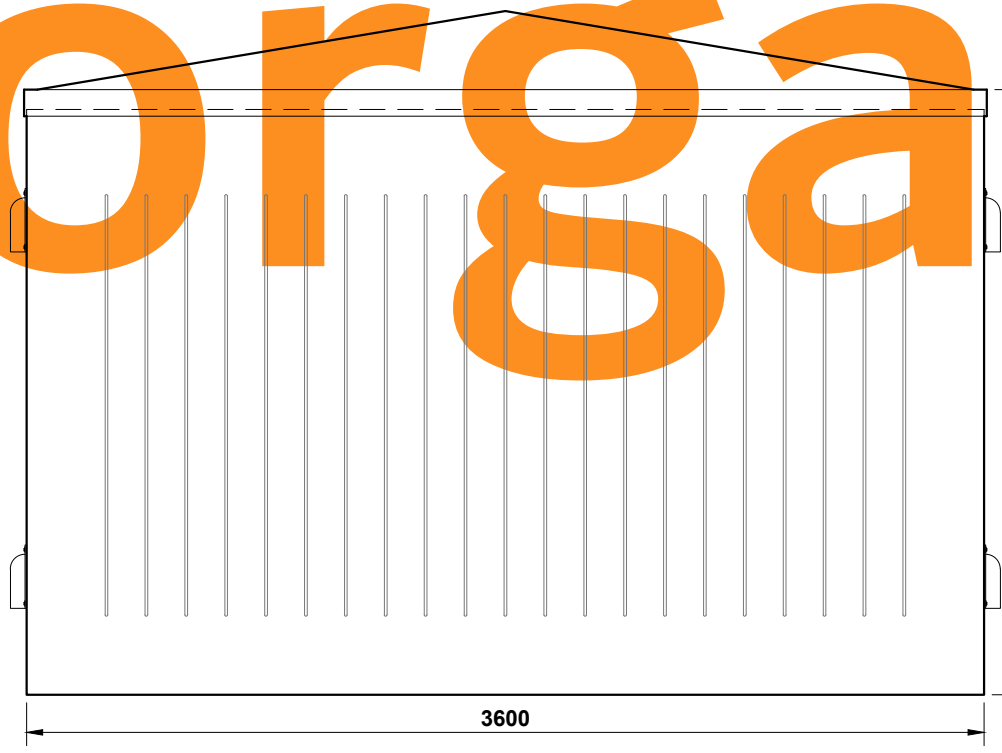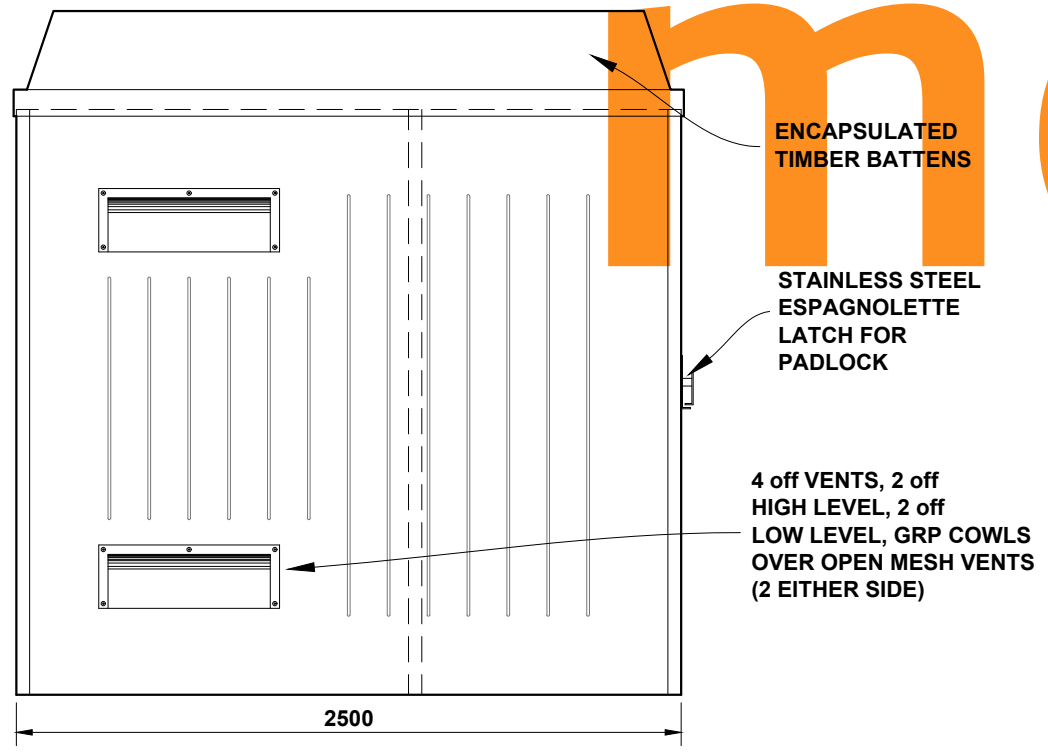

Morgan Marine Limited
 Tel : 01269 850437
 Cilrychen Industrial Estate, Llandybie,
 Ammanford, SA18 3GY

INTERNAL WIDTH : 3490mm
 INTERNAL DEPTH : 2390mm
 INTERNAL HEIGHT : 2275mm

APPROX. WEIGHT : 0000kg
 Date : 03/06/2021
 Drawn By : D O'Malley

GRP HOUSING : TRANSFORMER TYPE TR17
 Drawing Scale : Not To Scale
 Drawing No : TR17 EKV0091
 Rev :